




F-5.1 NORTH ENTRY FRAMING

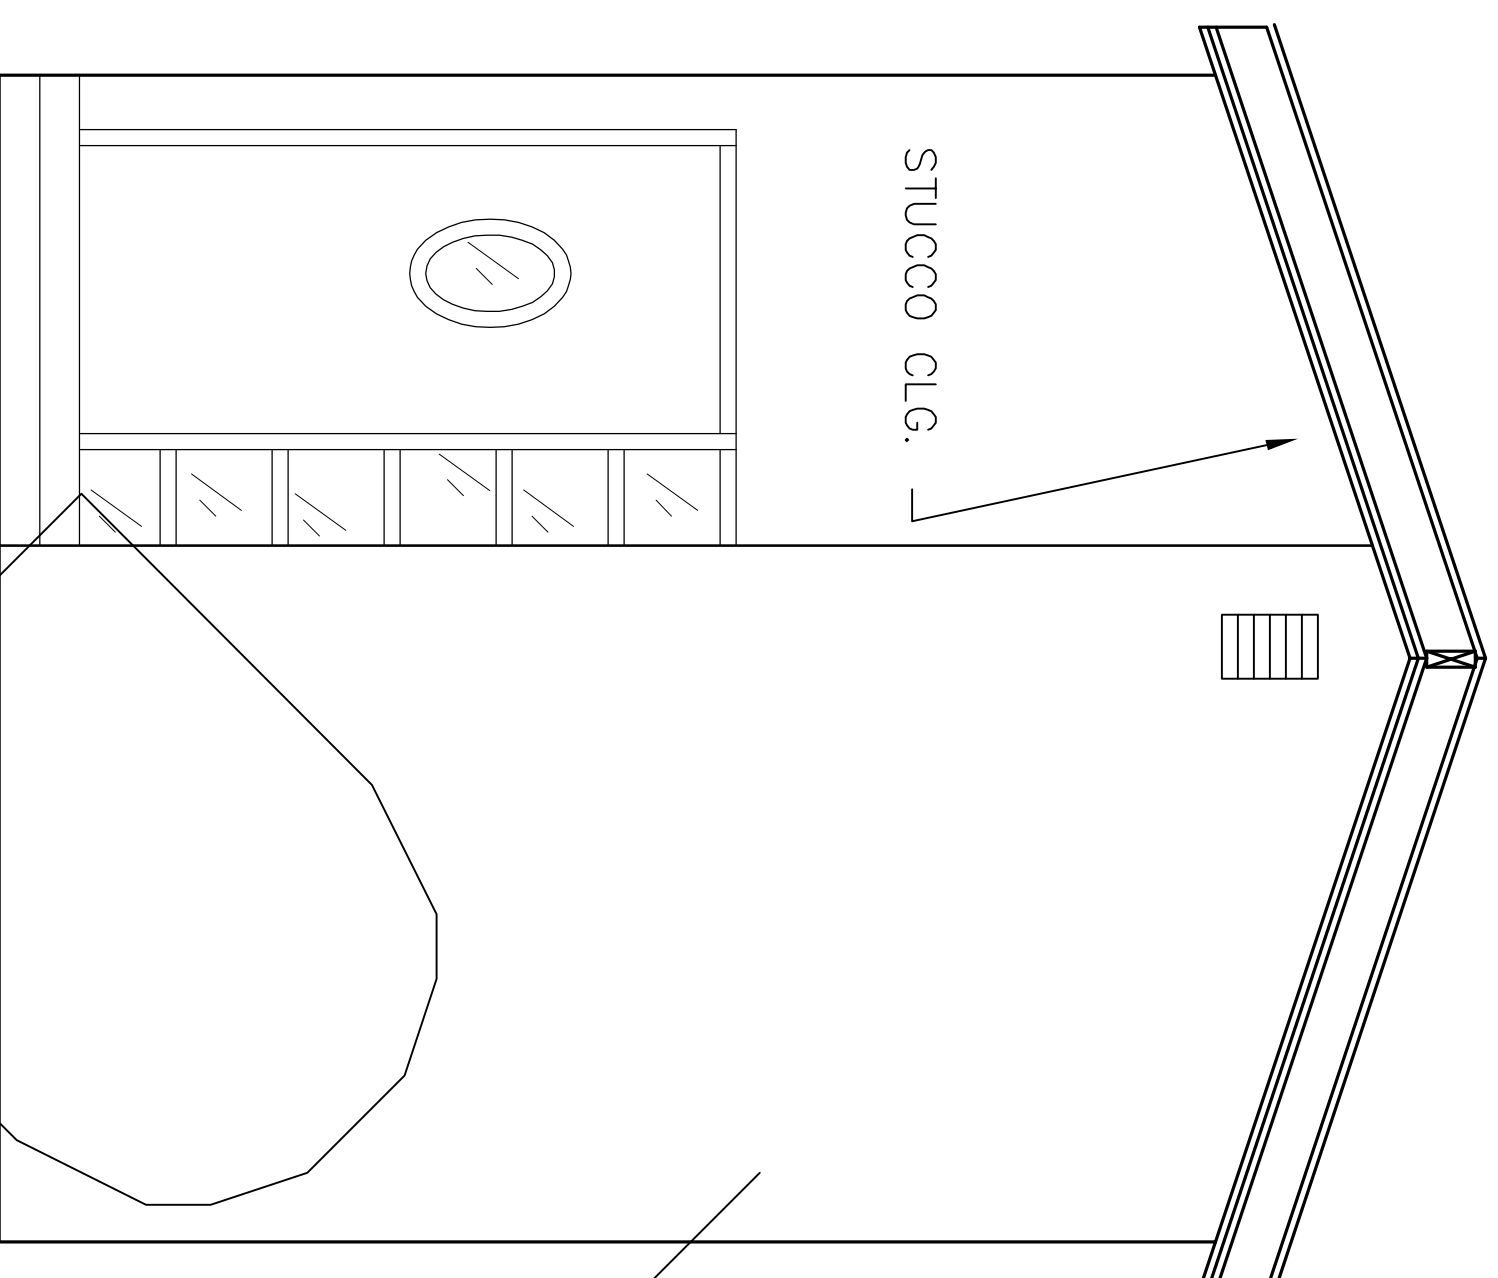


F-5.2 NORTH ENTRY VENTING

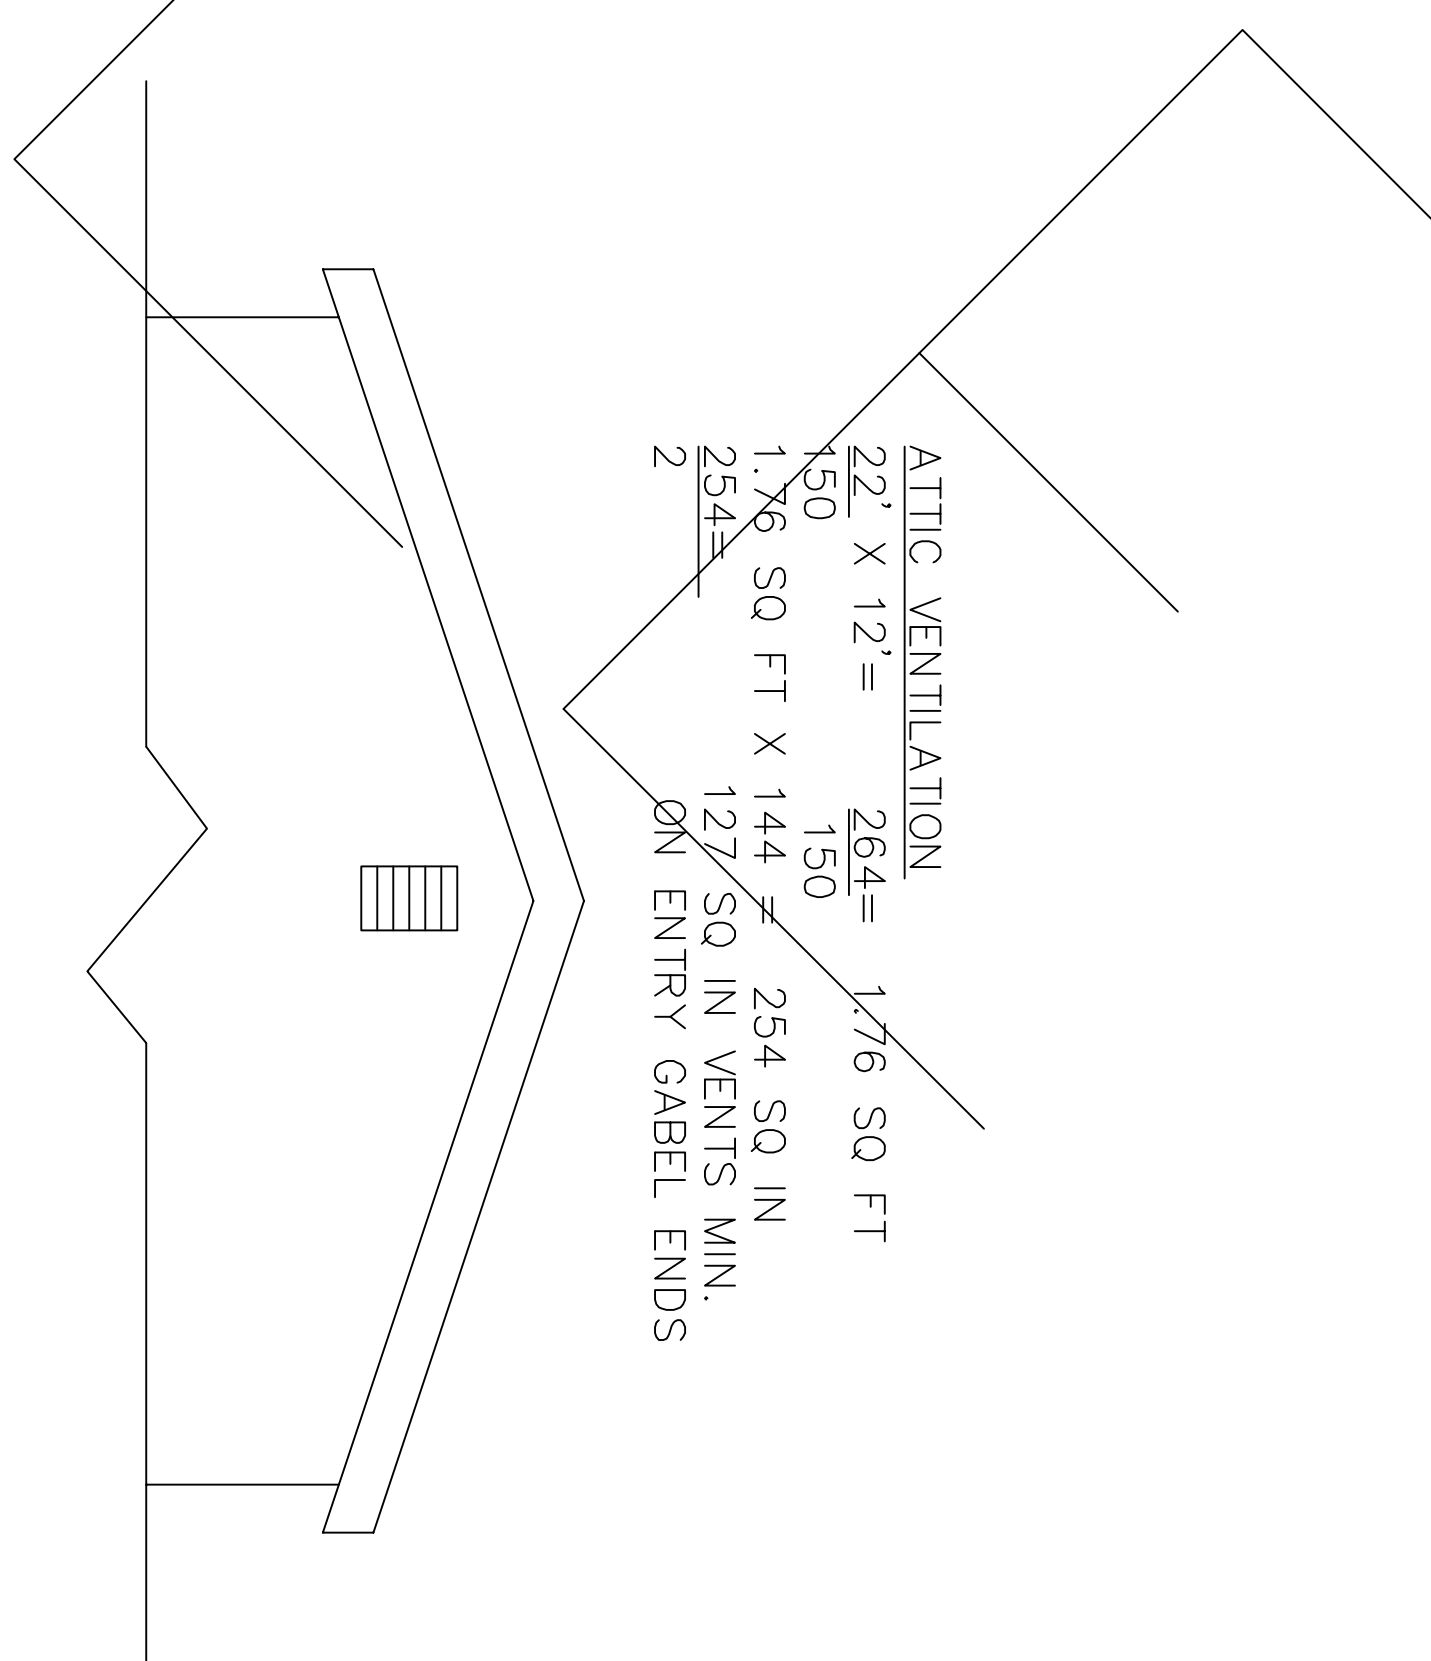


F-5.3 SOUTH-ENTRY VENTING

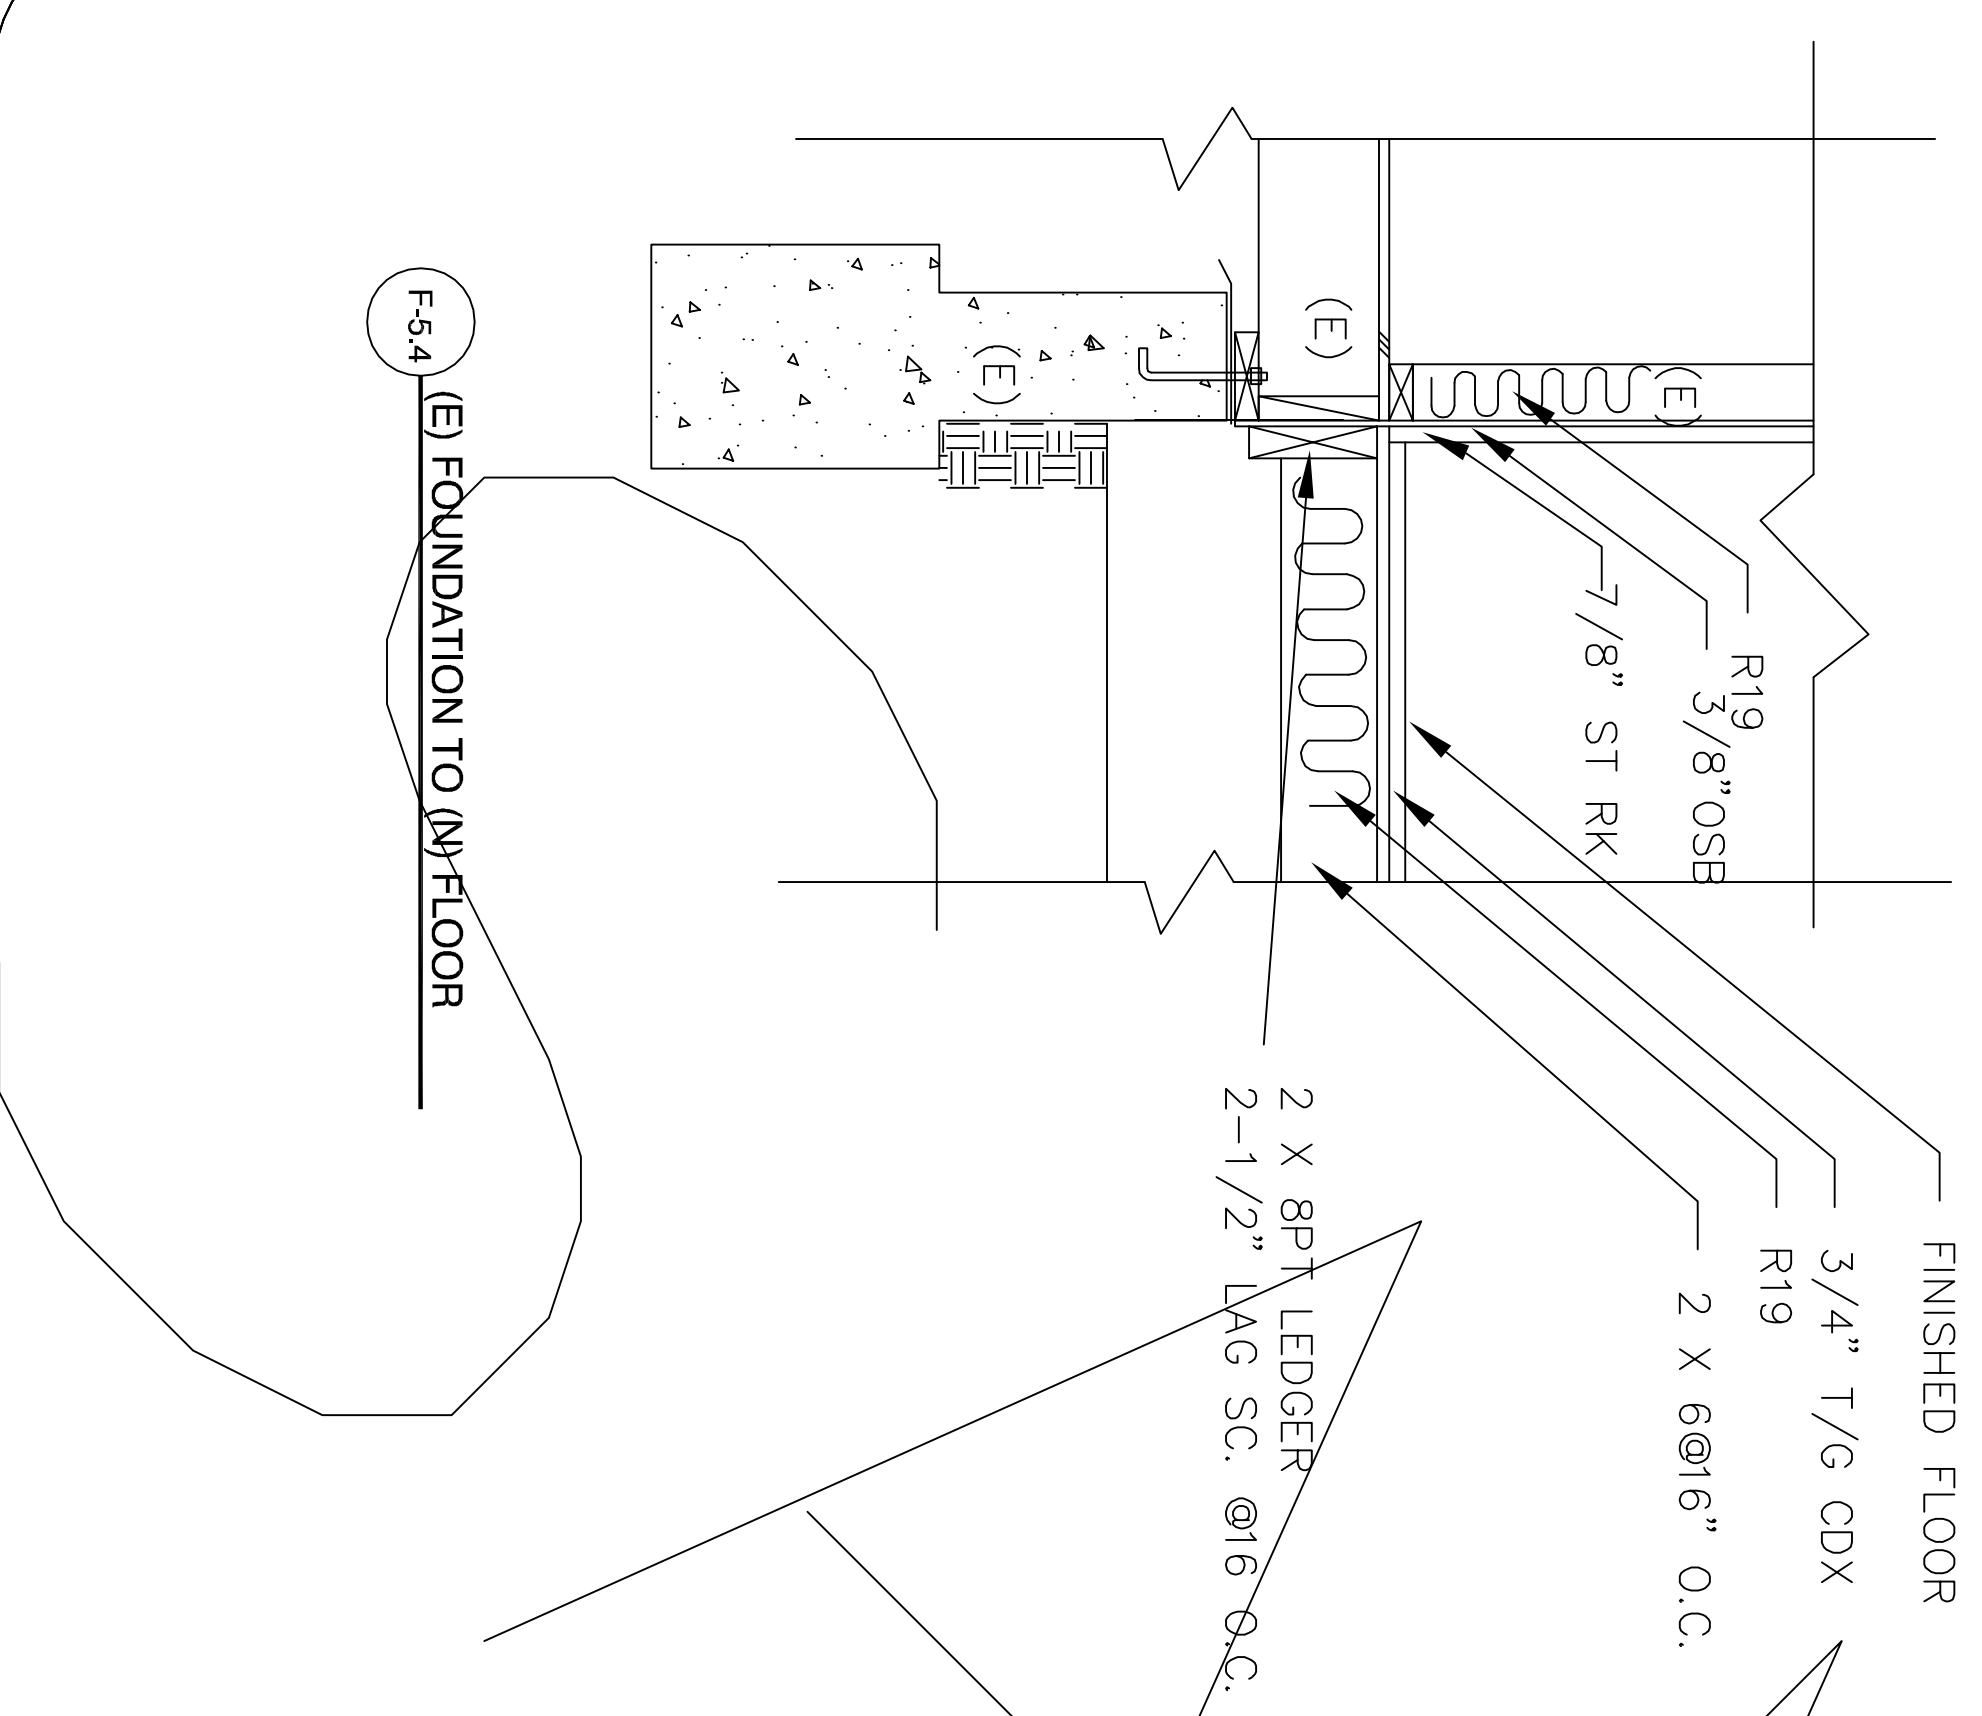

F-5.4 (E) FOUNDATION TO (N) FLOOR

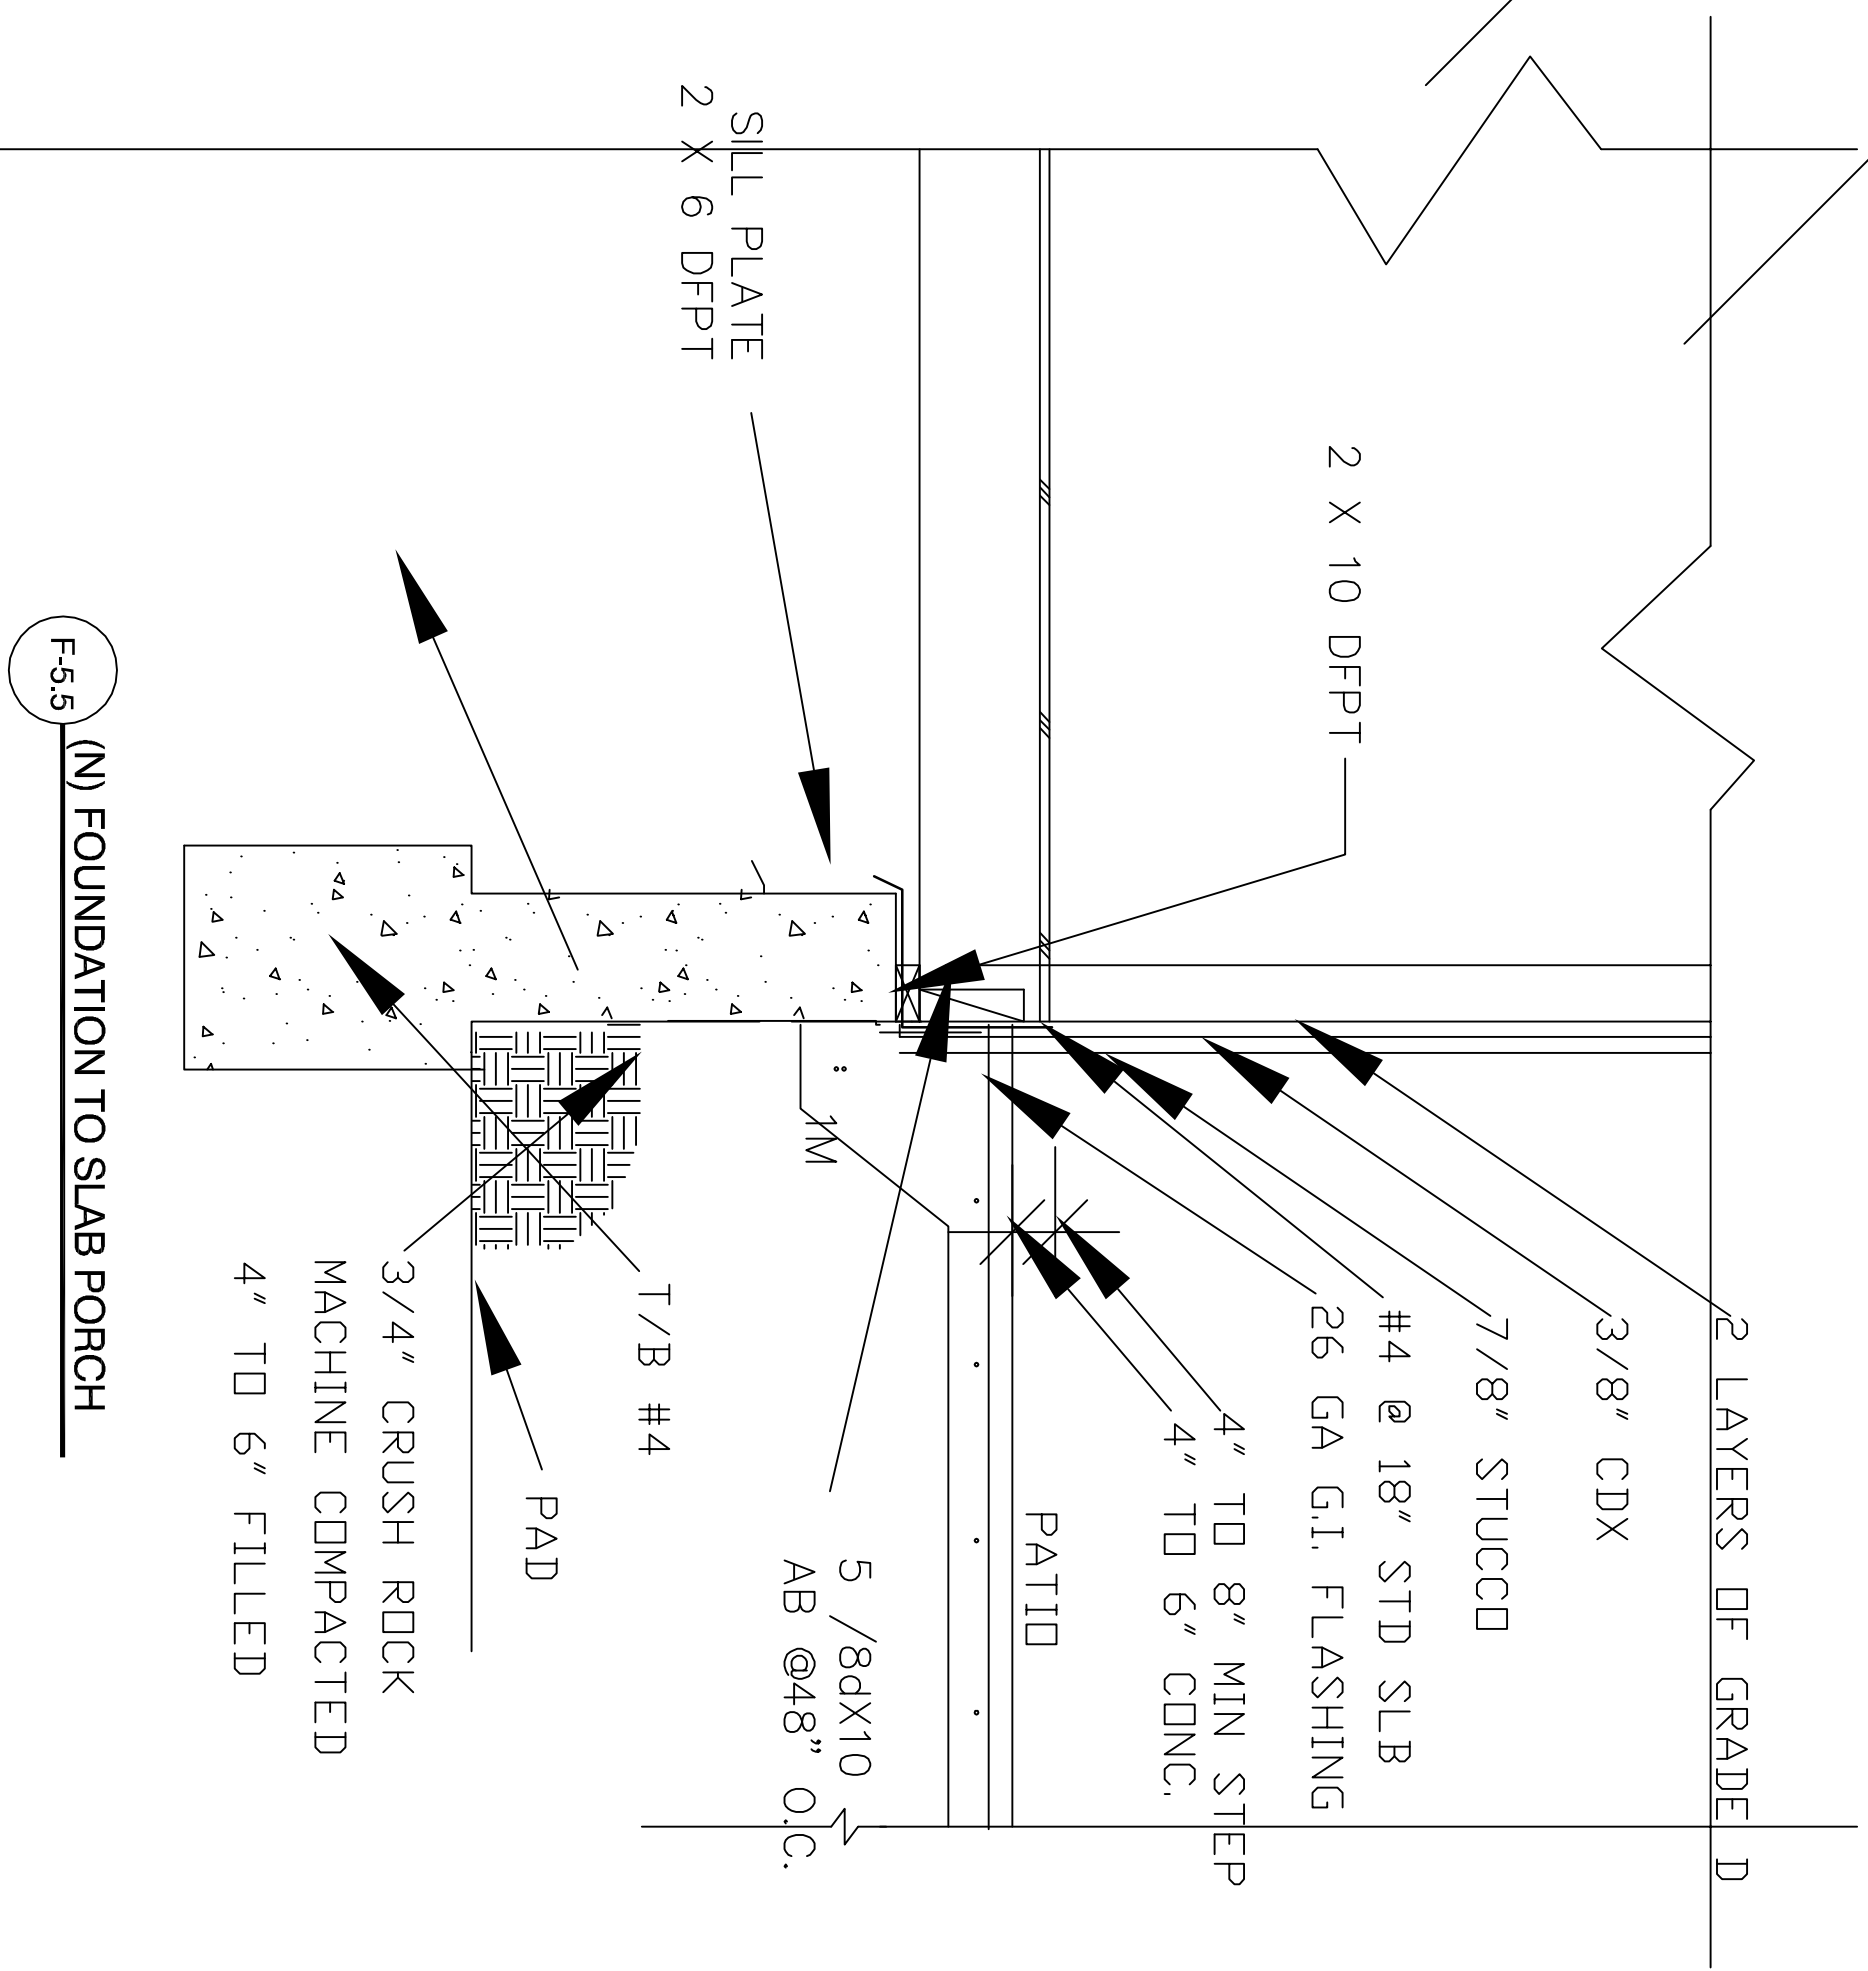

F-5.5 (N) FOUNDATION TO SLAB PORCH

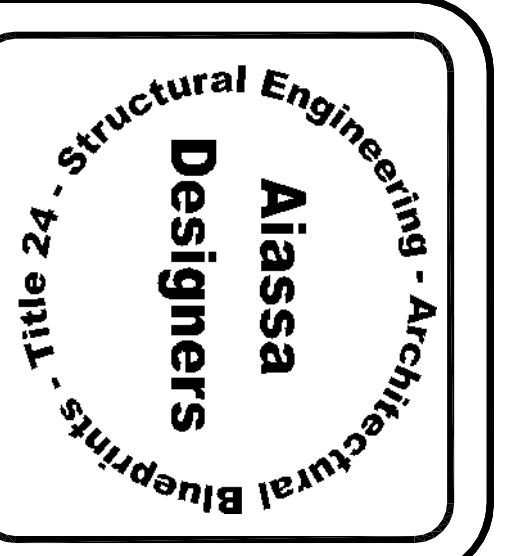

THESE DRAWINGS ARE NOT TO BE USED FOR CONSTRUCTION DRAWINGS.

ALL WORK SHALL CONFORM TO APPLICABLE REQUIREMENTS OF LOCAL, STATE, AND FEDERAL AGENCIES HAVING JURISDICTION. AIASSA DESIGNERS ASSUMES NO RESPONSIBILITY FOR THE SUPERVISION NOR PROPER EXECUTION FOR THE WORK SHOWN ON THESE DRAWINGS, NOR FOR ANY EXISTING CONSTRUCTION. ANY REPRODUCTION IN ANY FORM OR PART THERE OF, IS STRICTLY PROHIBITED WITHOUT THE WRITTEN CONSENT OF AIASSA DESIGNERS.

No.	Revision/Issue	Date

Design Team and Address
 DENNIE AIASSA
 21800 AVALON ROAD #151
 SAN JOSE, CA 95131
 (408) 230-2989
 WWW.AIASSADESIGNERS.COM

Project Name and Address
 Project No. _____
 Sheet No. _____

Project No. _____
 Sheet No. _____
 F5