


D-2.1 WEST

THESE DRAWINGS ARE NOT TO BE USED FOR CONSTRUCTION DRAWINGS. ALL WORK SHALL CONFORM TO APPLICABLE REQUIREMENTS OF LOCAL, STATE, AND FEDERAL AGENCIES HAVING JURISDICTION. AIASSA DESIGNERS ASSUMES NO RESPONSIBILITY FOR THE SUPERVISION NOR PROPER EXECUTION FOR THE WORK SHOWN ON THESE DRAWINGS, NOR FOR ANY EXISTING CONSTRUCTION. ANY REPRODUCTION IN ANY FORM OR PART THERE OF, IS STRICTLY PROHIBITED WITHOUT THE WRITTEN CONSENT OF AIASSA DESIGNERS.

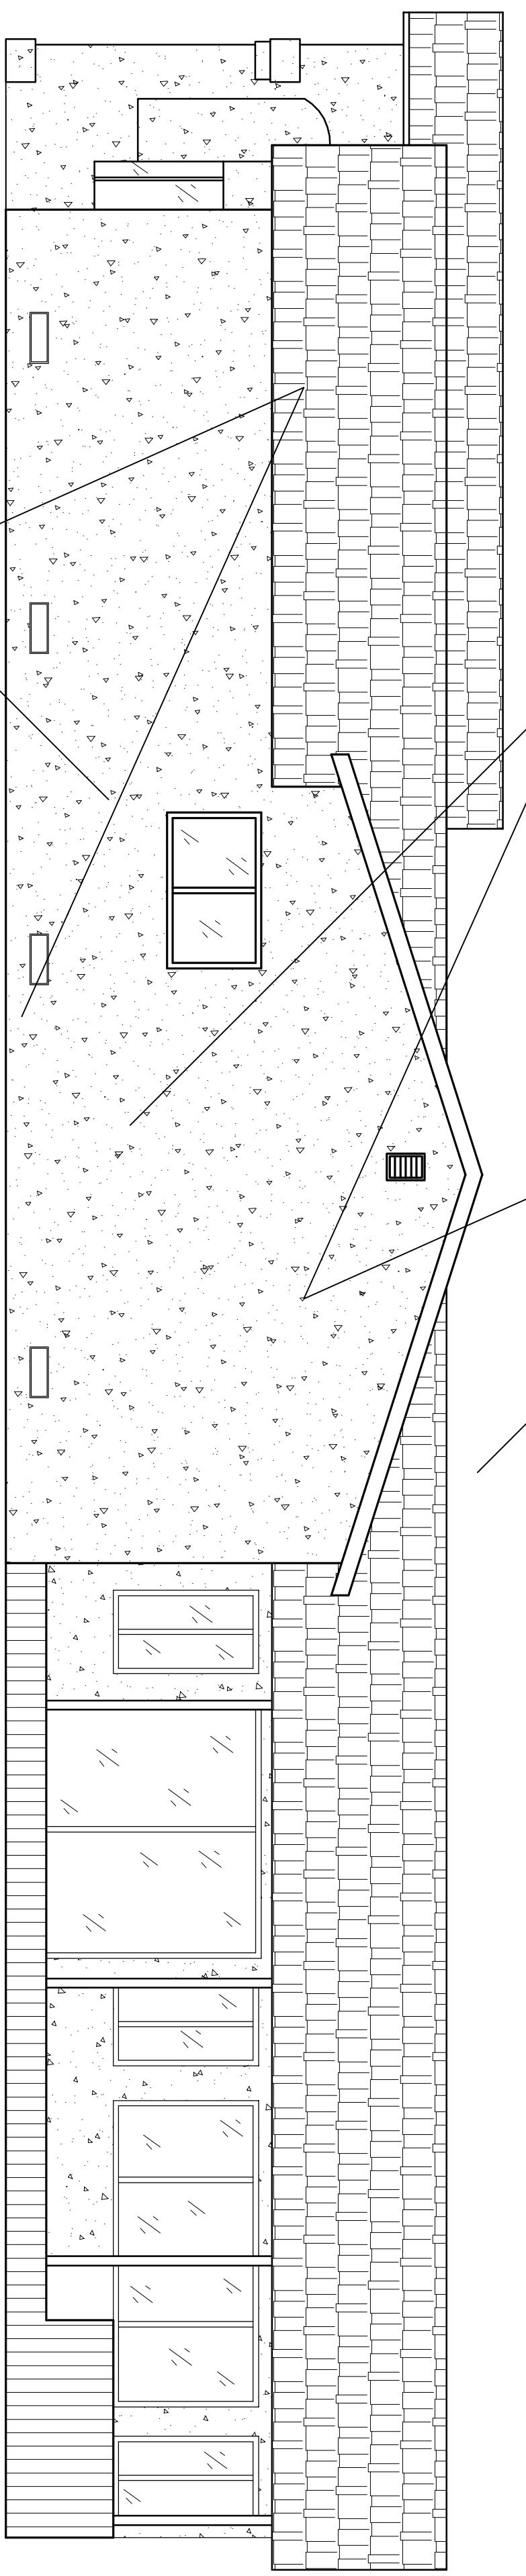

D-2.2 EAST

Design Team and Address
 DENNIS AIASSA 28100 14TH AVE
 SAN JOSE, CA 95131
 (408) 230-2988
 WWW.AIASSADESIGNERS.COM

Project Name and Address

Project	Sheet
Draw	D2
Date	