


A-1.1 ORIGINAL EXISTING FLOOR PLAN

SCOPE OF WORK

HOME FROM TWO BEDROOMS TO FIVE FROM ONE BATH TO THREE NEW 2 CAR GARAGE NEW WET BAR, AND DINNING ROOM EXISTING HOUSE NEW RAISED ROOF TO BE ADDED, SLOPE TO BE 4:12 CEILING HEIGHT 8' OLD SINGLE CAR GARAGE BECOMES NEW GAME ROOM/OFFICE SLAB FOUNDATION NEW ADDITION RAISED ROOF 4:12 CEILING HEIGHT 8' WET BAR DINNING ROOM BEDROOM 3 AND 4 FULL BATH NEW MASTER BEDROOM AND BATH NEW 2 CAR GARAGE WITH WATER HEATER, FURNACE, CENTRAL AIR, WASHER, AND DRYER RAISED FOUNDATION

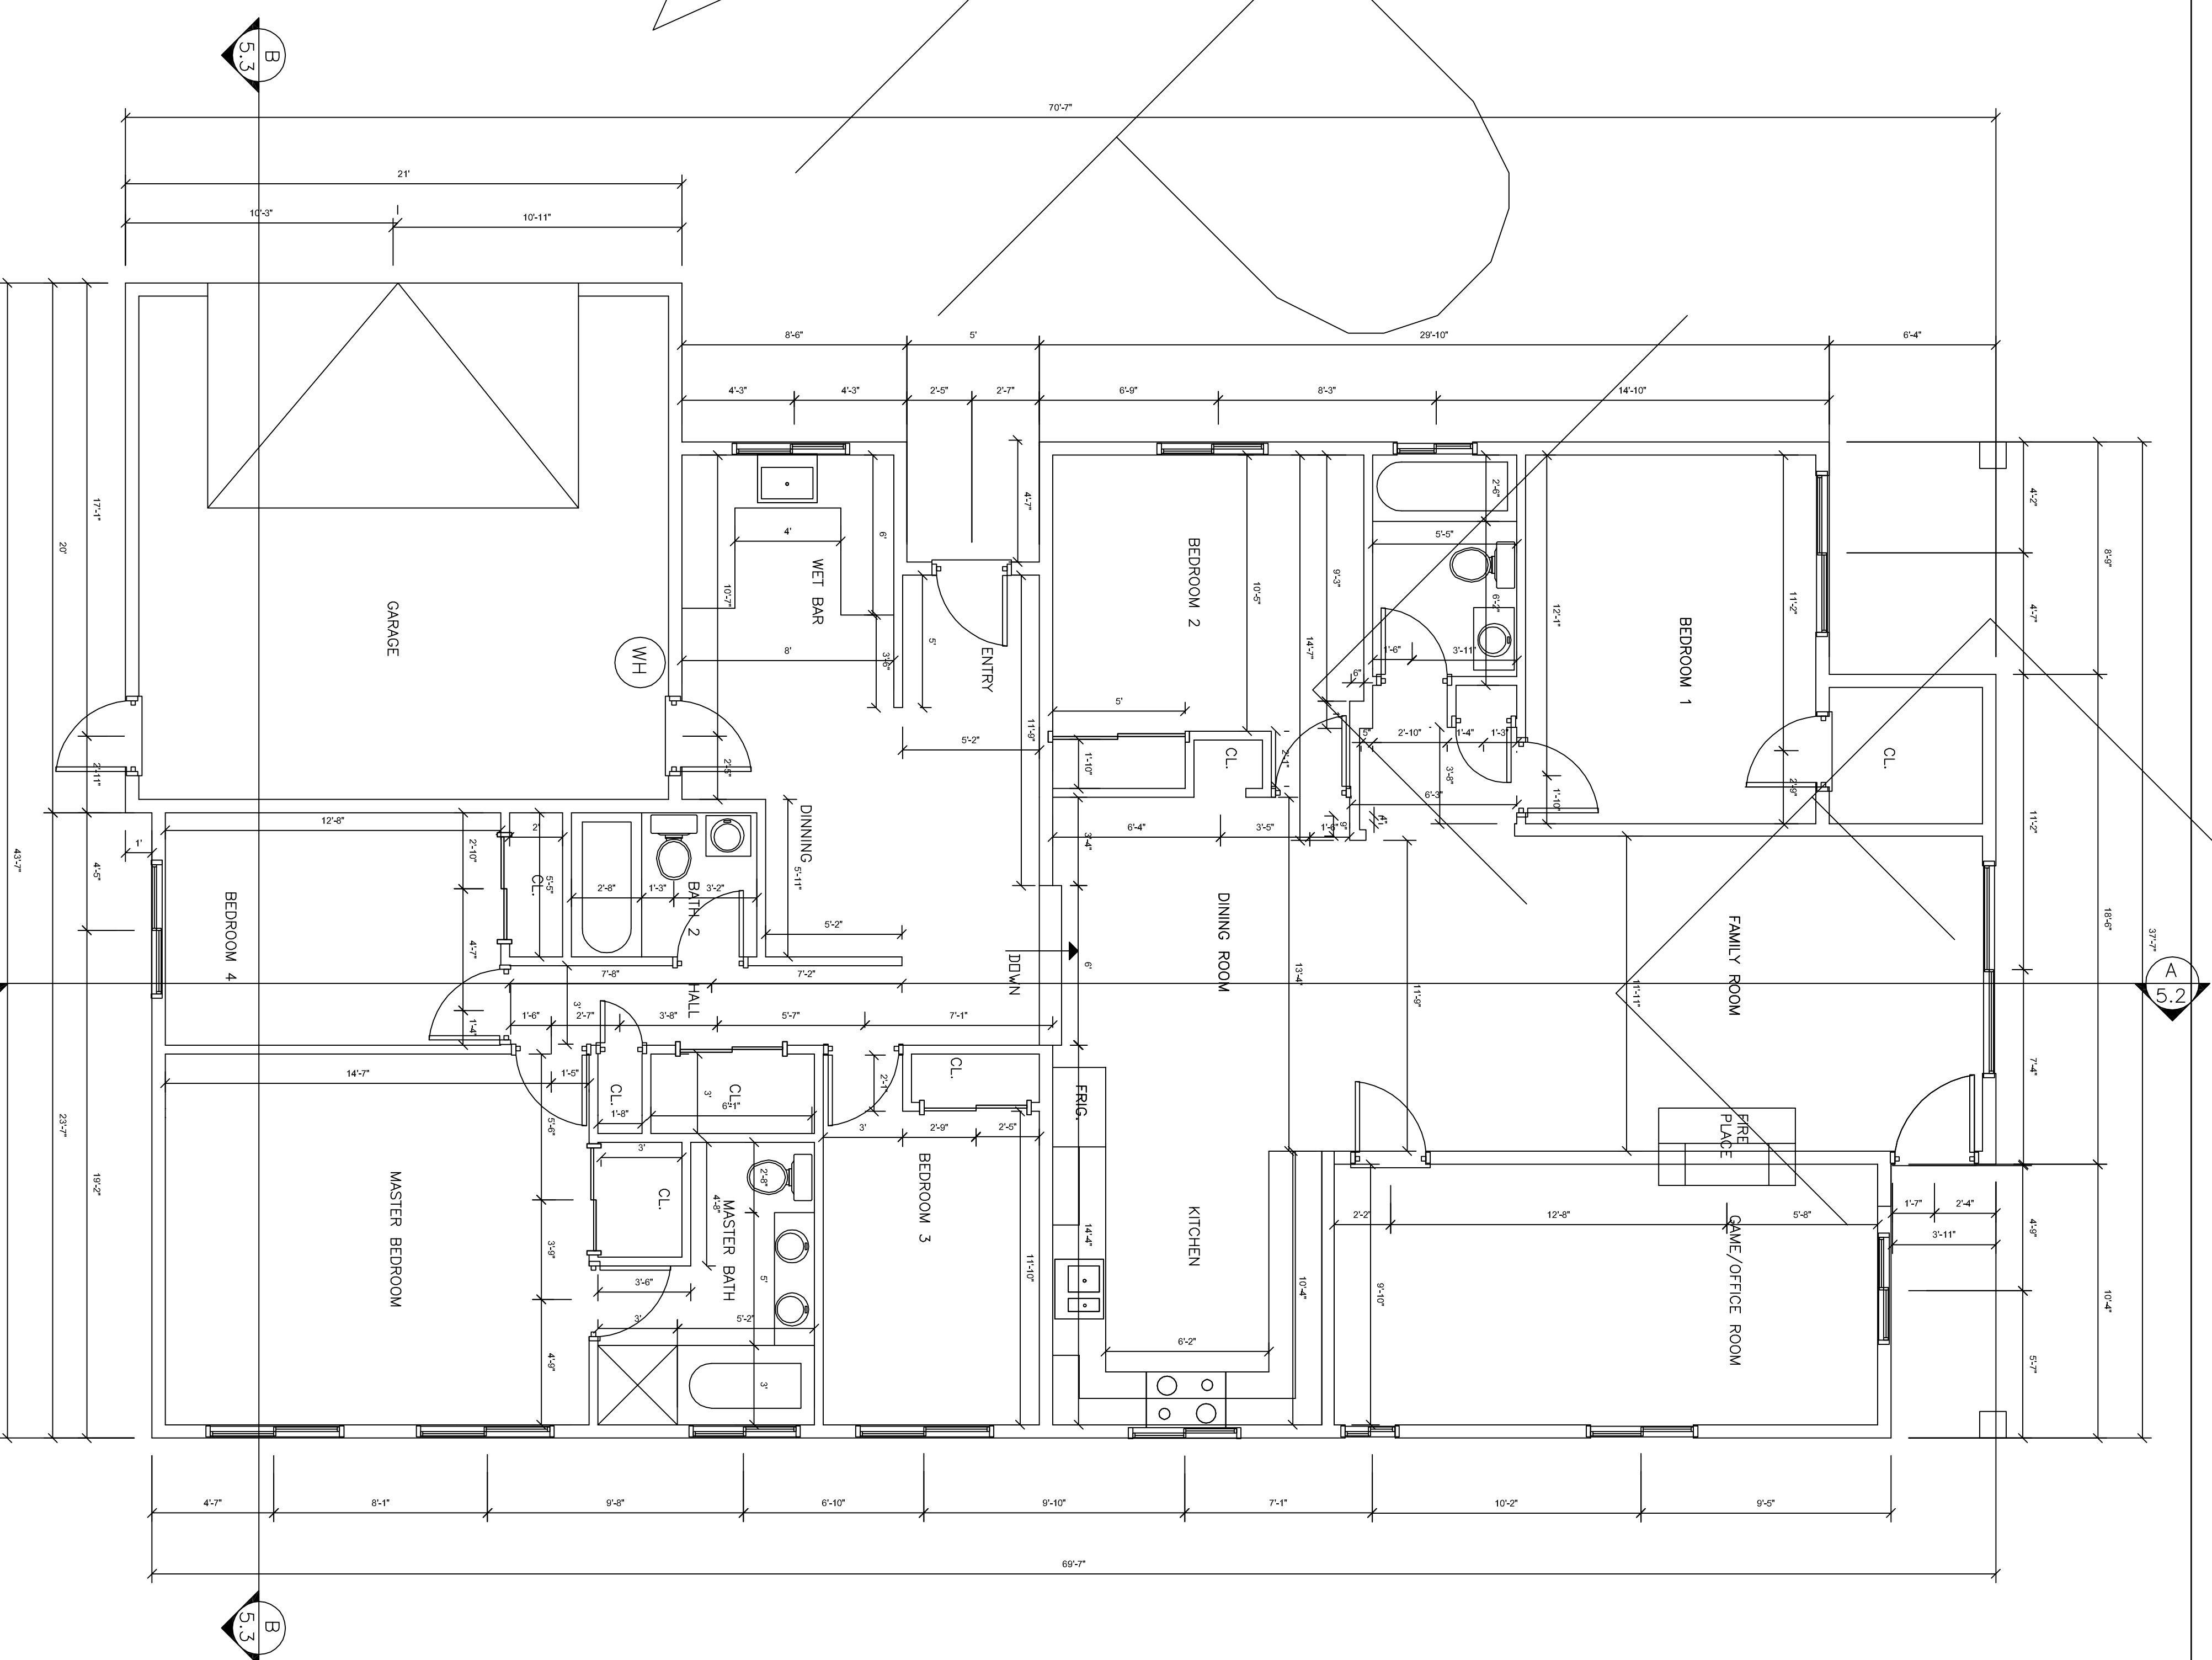

A-1.2 NEW FLOOR PLANS WITH DIMENSIONS

**Architectural Blueprints - 1/4" = 1'-0"**

**Aiassa  
Designers**

**Structural Engineering**

No.	Revision/Issue	Date

THESE DRAWINGS ARE NOT TO BE USED FOR CONSTRUCTION DRAWINGS. ALL WORK SHALL CONFORM TO APPLICABLE REQUIREMENTS OF LOCAL, STATE, AND FEDERAL AGENCIES HAVING JURISDICTION. AIASSA DESIGNERS ASSUMES NO RESPONSIBILITY FOR THE SUPERVISION NOR PROPER EXECUTION FOR THE WORK SHOWN ON THESE DRAWINGS, NOR FOR ANY EXISTING CONSTRUCTION. ANY REPRODUCTION IN ANY FORM OR PART THERE OF, IS STRICTLY PROHIBITED WITHOUT THE WRITTEN CONSENT OF AIASSA DESIGNERS.

**Designer Name and Address**  
 DENNIS AIASSA  
 2190 N. GARDEN ROAD #151  
 SAN JOSE, CA 95131  
 (408) 230-2989  
 WWW.AIASSADESIGNERS.COM

**Project Name and Address**

Project	Sheet
	A 1